


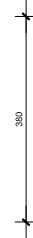


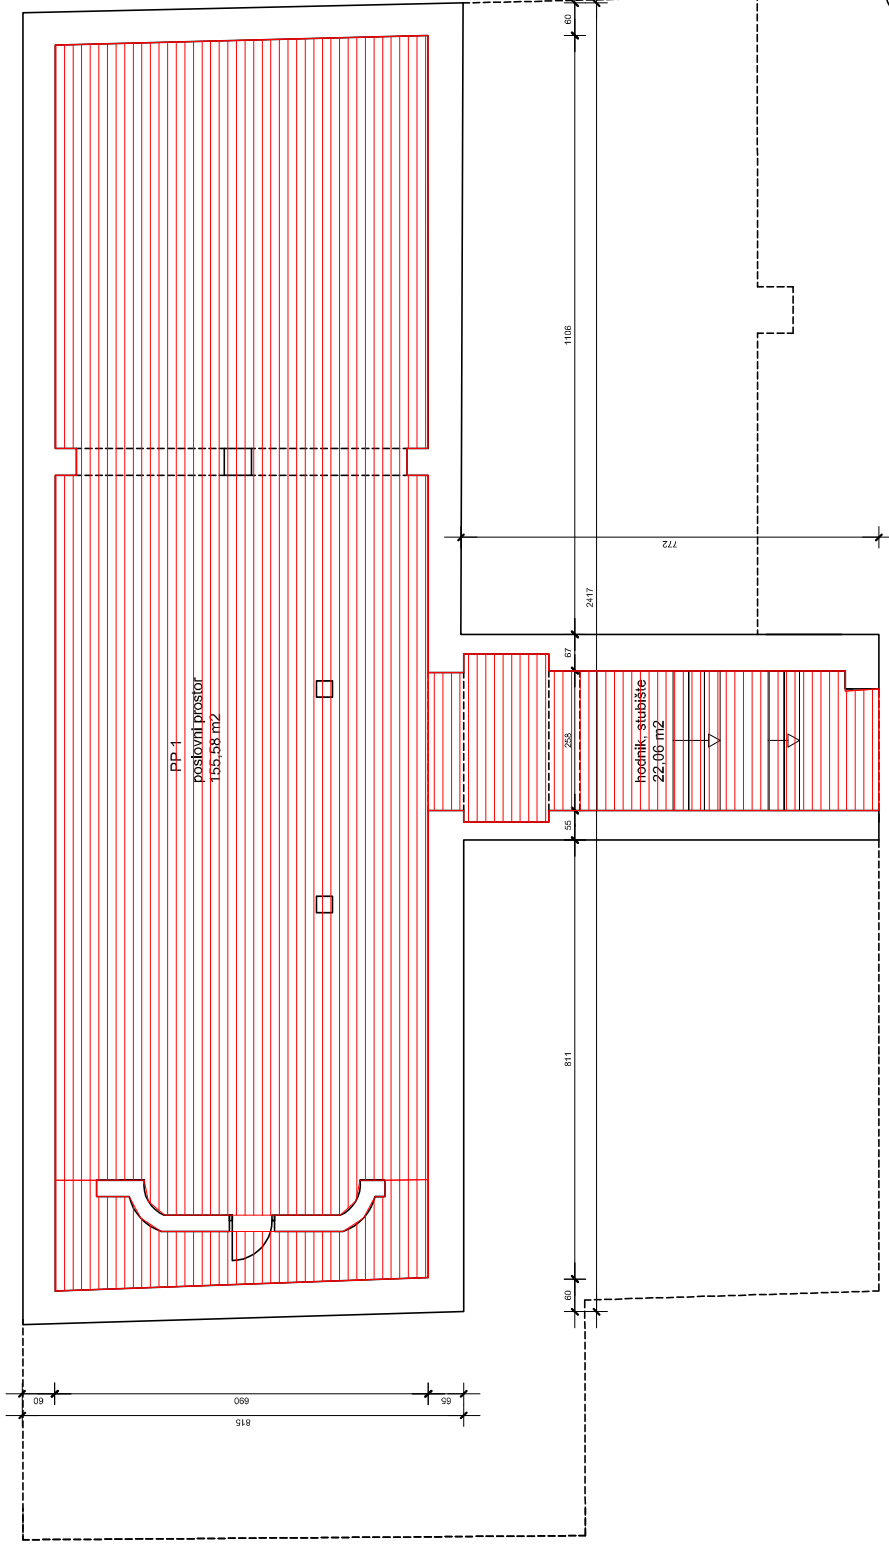

PODNOŠITELJ	ŠTEPANKA D.D. U LIKVIDACIJU ZAGREB, SAVSKA AVENIA 3 OIB: 5806308893	
ZGRADA	ZAHTEVNA POSLOVNA ZGRADA MJEŠOVITE NAMJENE Zagrebčka ulica 19, Novska, k.o.1065/I, k.o. Novska	
IZRADIO	Alan Sinković d.d.a.	
SADRŽAJ	SITUACIJA	PRILOG BR.

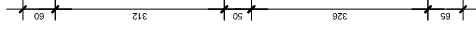


arhstin [d.o.o.] Trnsko 45 a Zagreb	Zagreb, 02.2020.	TD - EN 02/20
PODNOŠITELJ	ŠTEDBANKA D.D. U LIKVIDACIJI ZAGREB; SLAVONSKA AVENIJA 3 OIB: 58063088591	MJ - 1/100
ZGRADA	ZAHTEVNA POSLOVNA ZGRADA MJEŠOVITE NAMJENE Zagrebačka ulica 19, Novska, k.o.1065/I, k.o. Novska	
IZRADIO	Alan Sinković d.ita.	
SADRŽAJ	TLOCRT PODRUČJA	PRILOG BR. 2

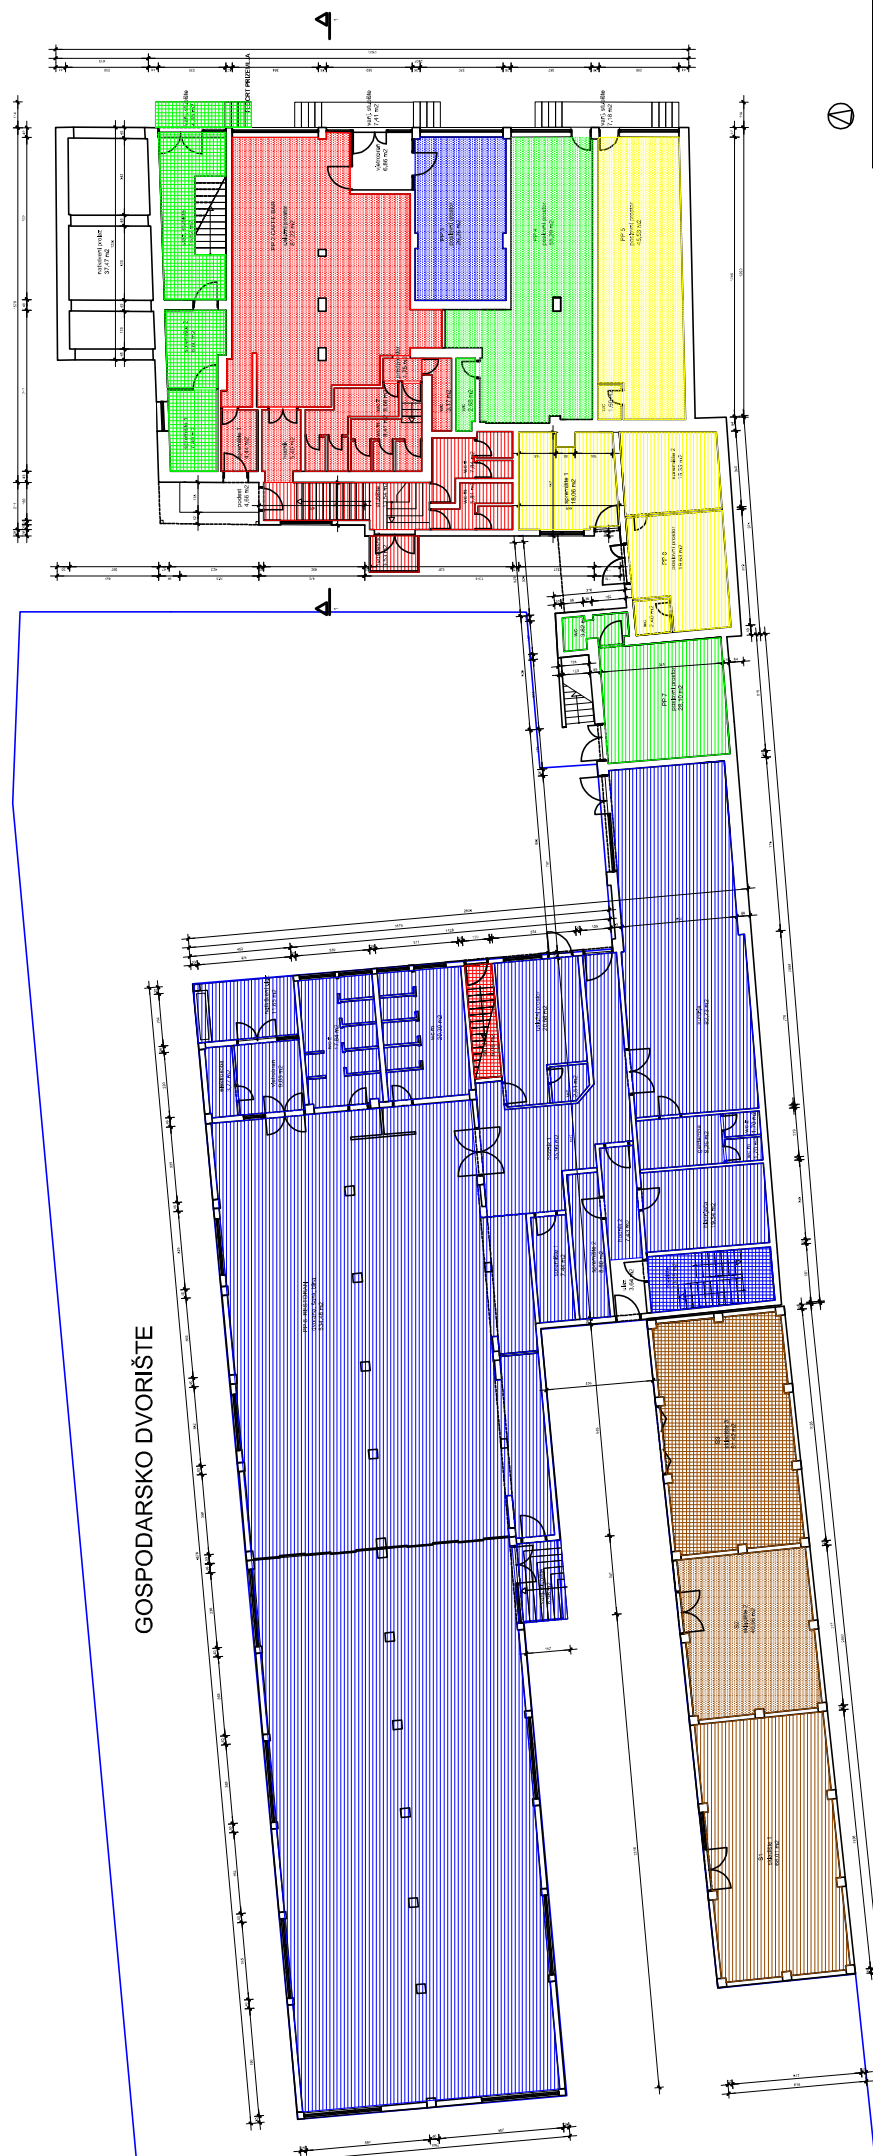


GOSPODARSKO DVORIŠTE




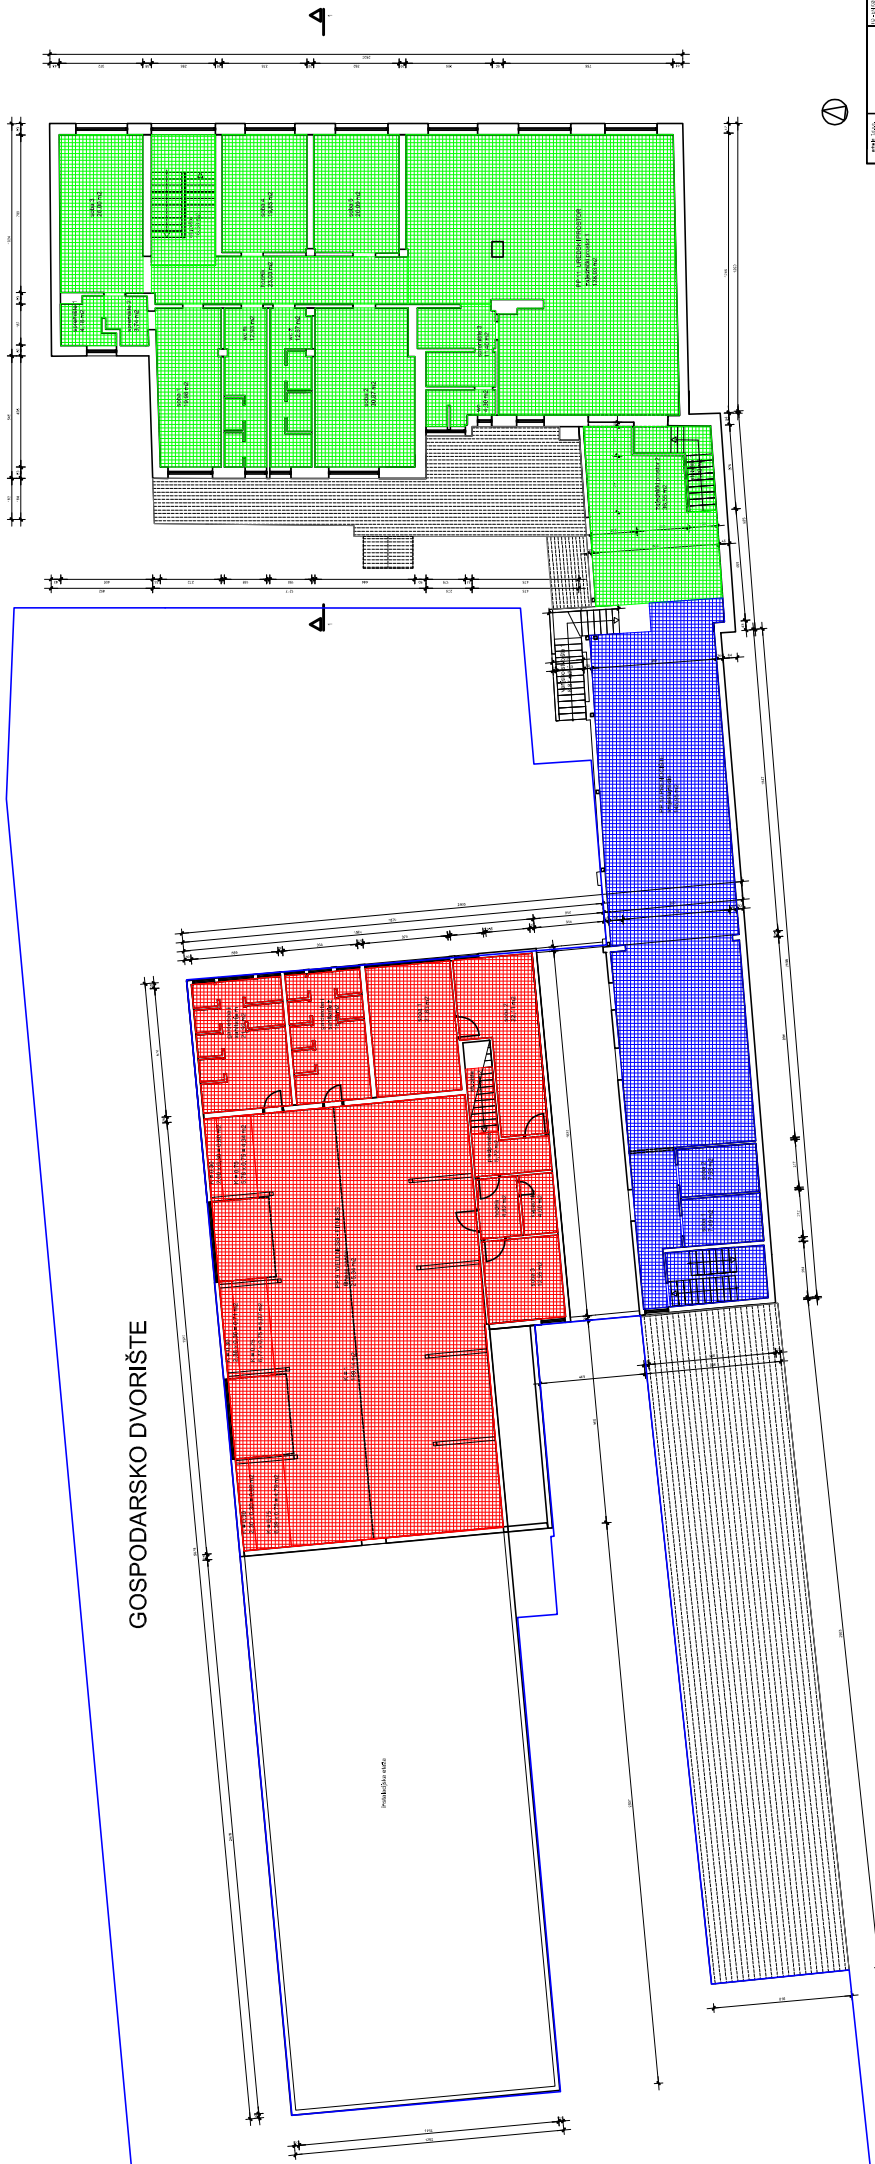


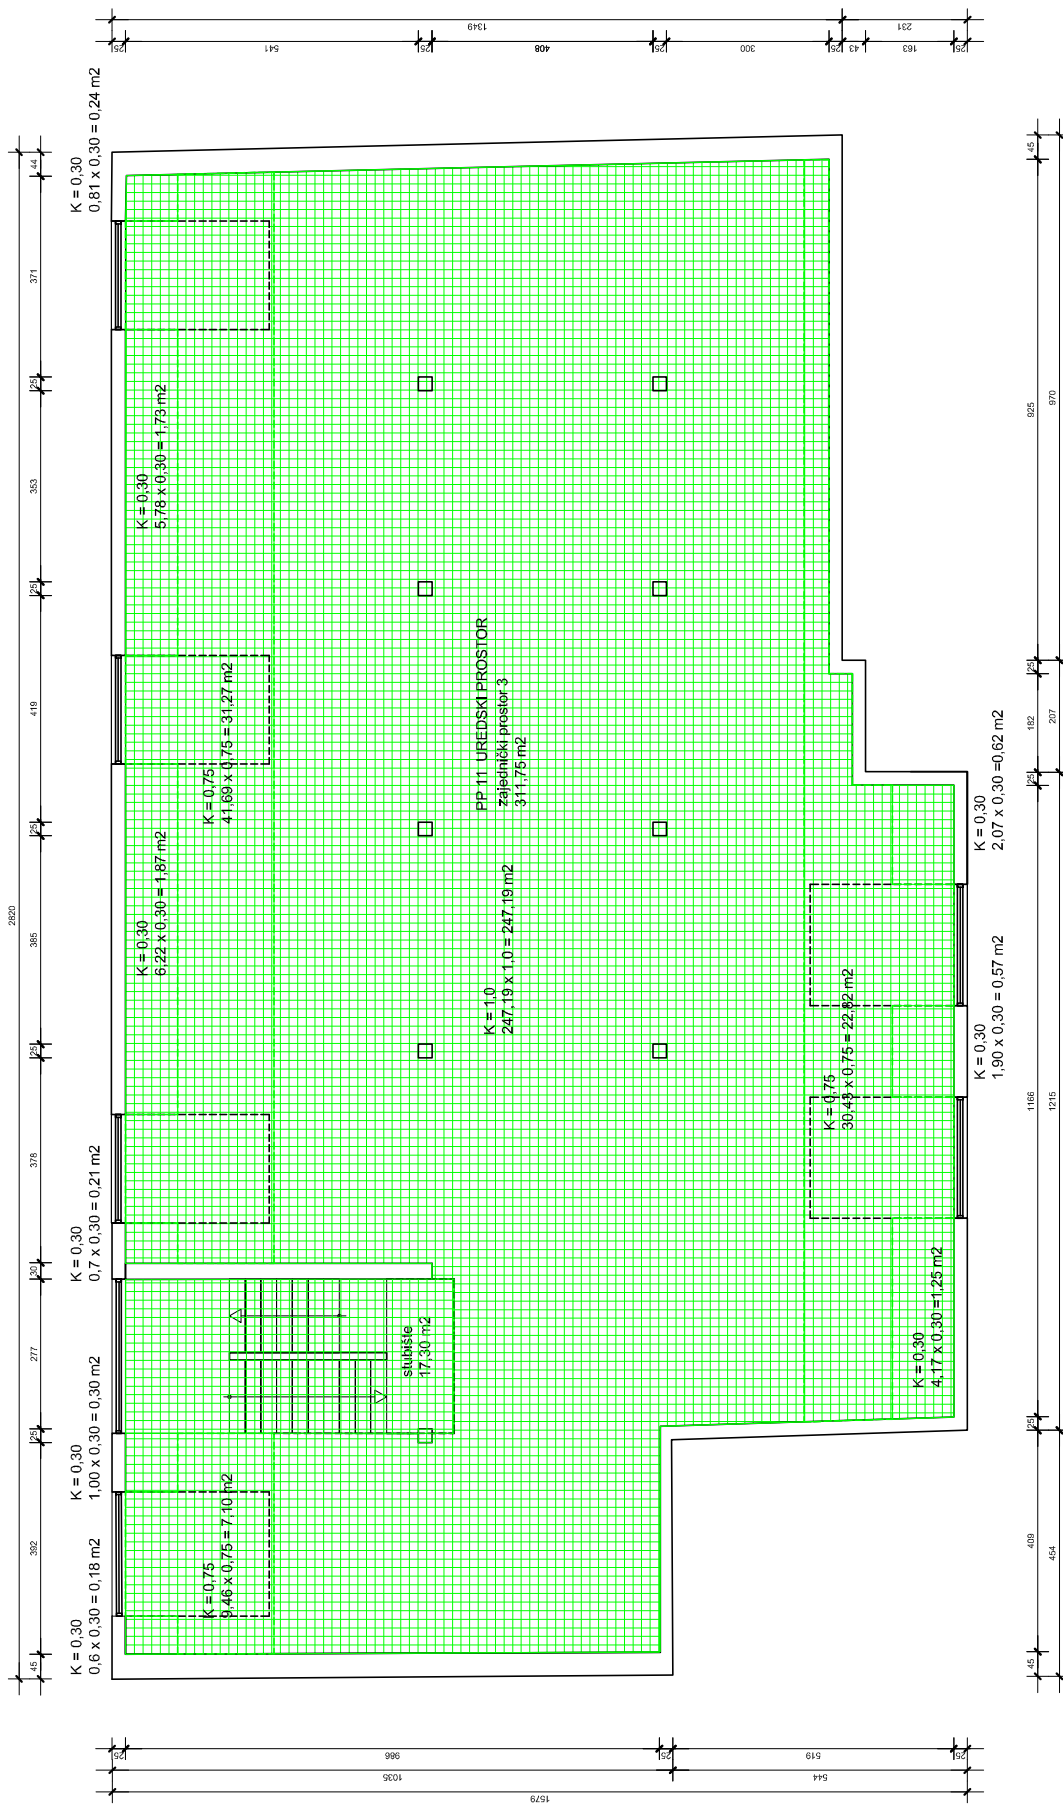

arhitek. i.d. loc. Trnsko 45 a Zagreb	Zagreb, 02.2020.	TD - EN 0220 MJ - 1/100
PODIGNOSTELJ	ŠTEBANKA D.D. U LIKVIDACIJU ZAGREB; SLAVONSKA AVENIJA 3 OIB: 58063088591	
ZGRADA	ZAHTEVNA POSLOVNA ZGRADA MJEŠOVITE NAMJENE Zagrebaska ulica 19, Novska, k.z.1065/1, k.z. Novska	
IZRADIO	Alan Sinković d.ia.	
SADRŽAJ	TLOCRT POTKROVLJA	PRIOLOG BR. 5